


Bevegelig frontlys

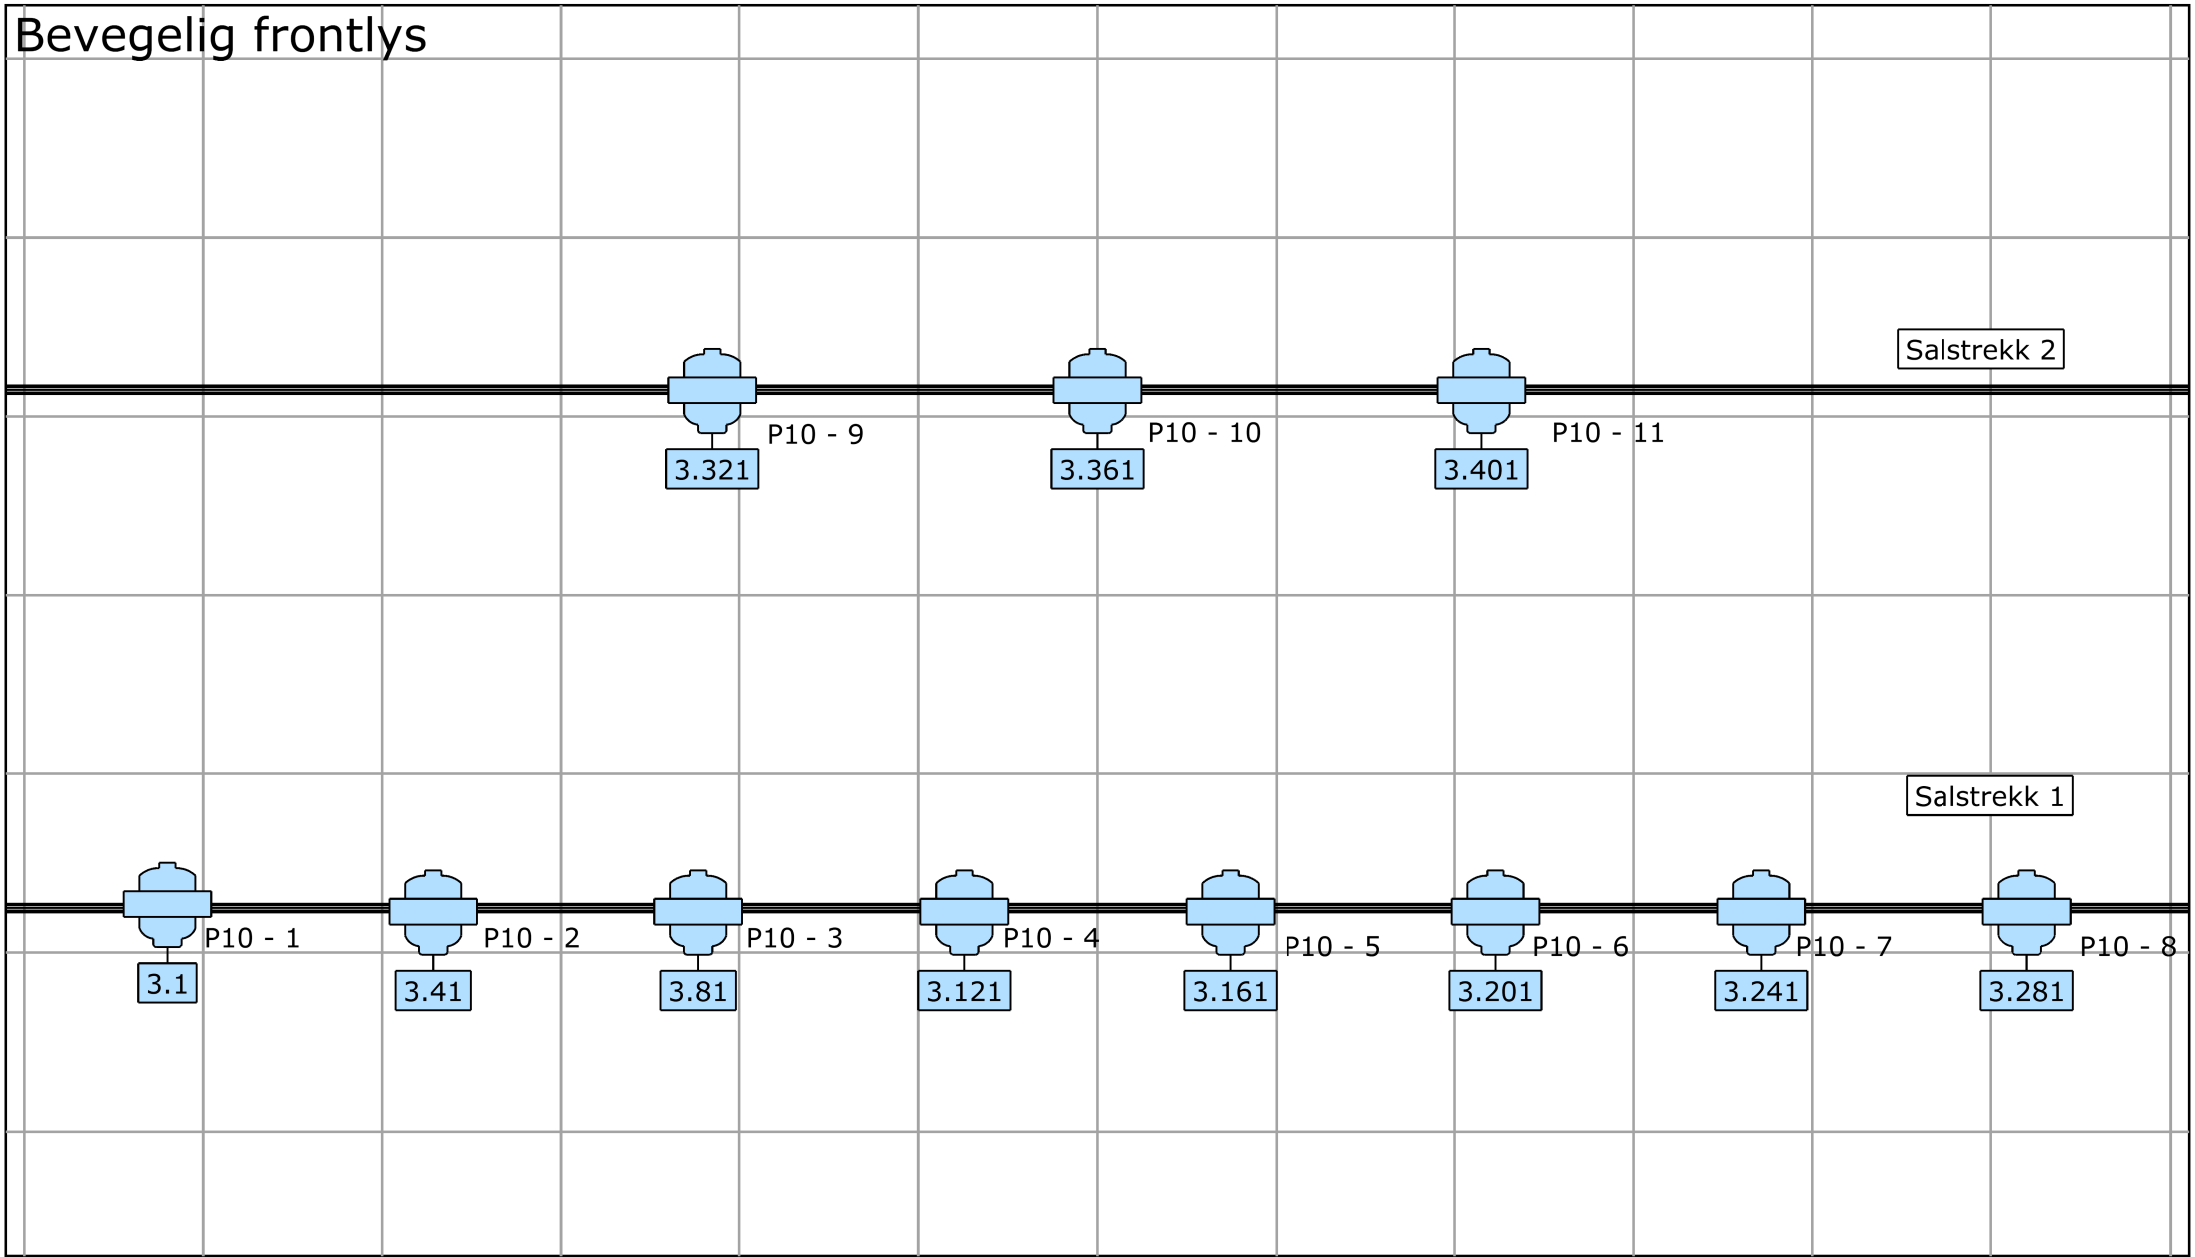

Hva er hva:

JB Lighting P10

Grid =1m x 1m

Patch

JB-Lighting P10 Profile: Mode 1 40ch

Salstrek 2 er 0,8m fra scenekant
Salstrek 1 er 3,7m fra scenekant

Project Standard lysrigg		Document name Bakkenteigen.c2p	
Project location Bakkenteigen kulturhus		Project date 15. mars 2024	
Client Horten kommune		Drawing version 1.2	
Drawing author J.R.		Drawing name Lysrigg Bakkenteigen	